



Note: Refer to
The Double-Lok Technical Installation Information
Manual For All Sheeting and Trim Installation

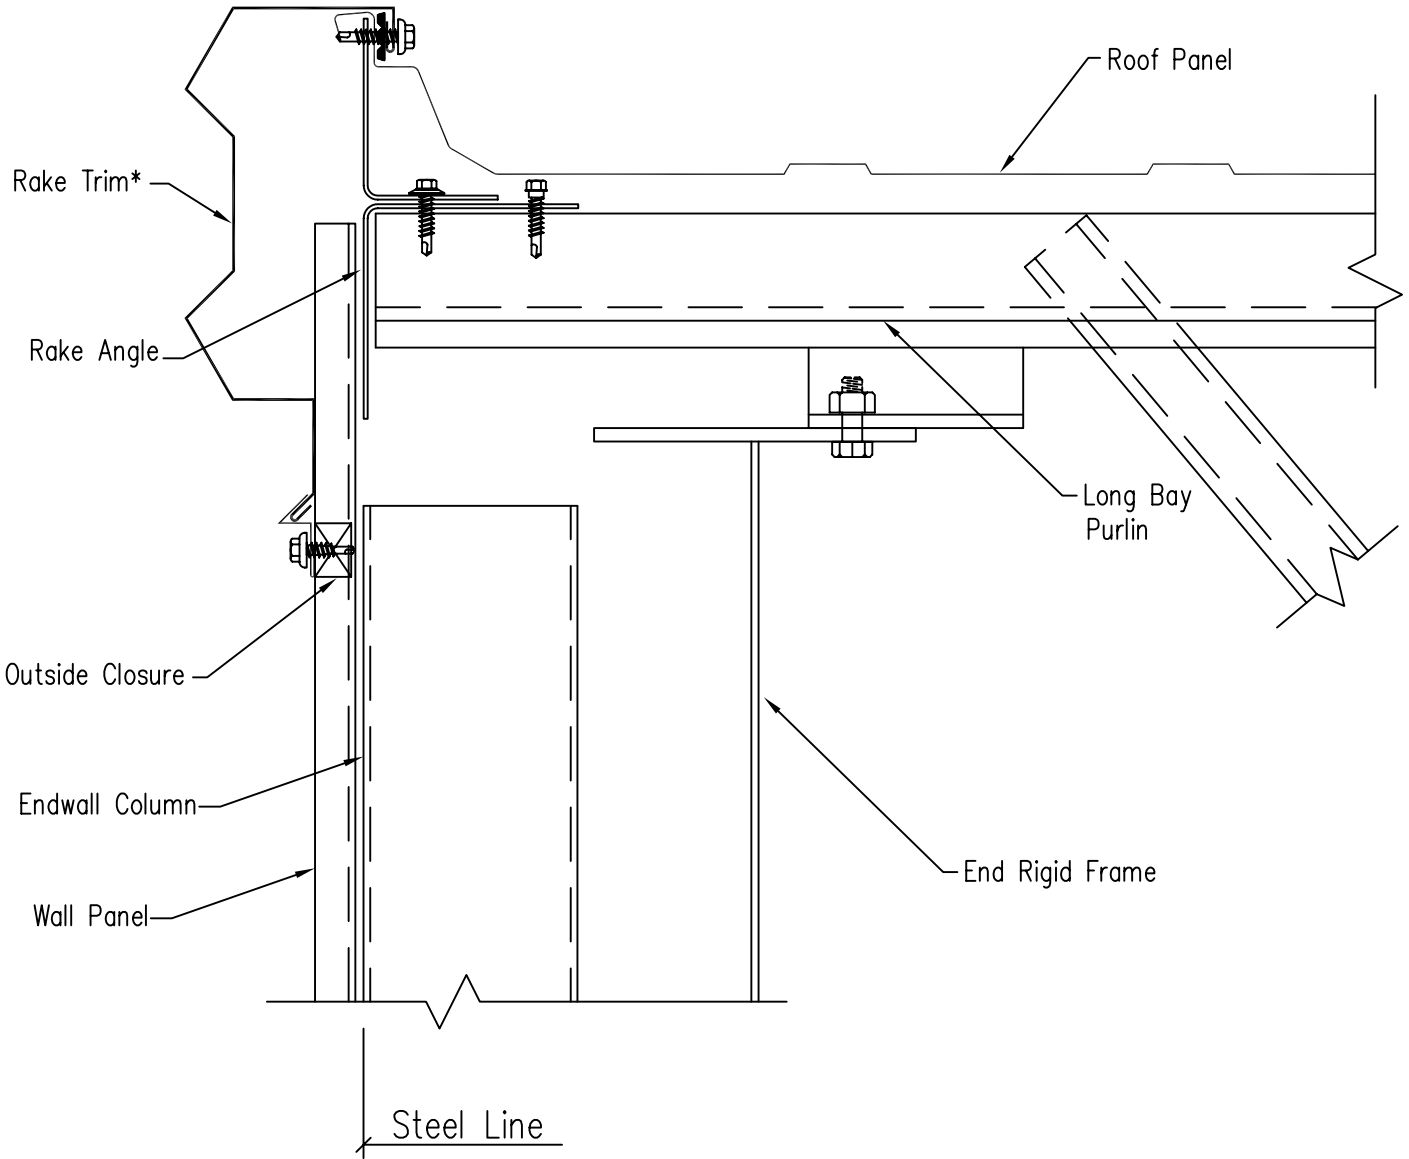

* Note: Rake Trim Profile May Differ

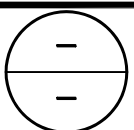

Long Bay Purlin with Double-Lok
Ending Rake Condition (On Module) (By-Pass Girt)